
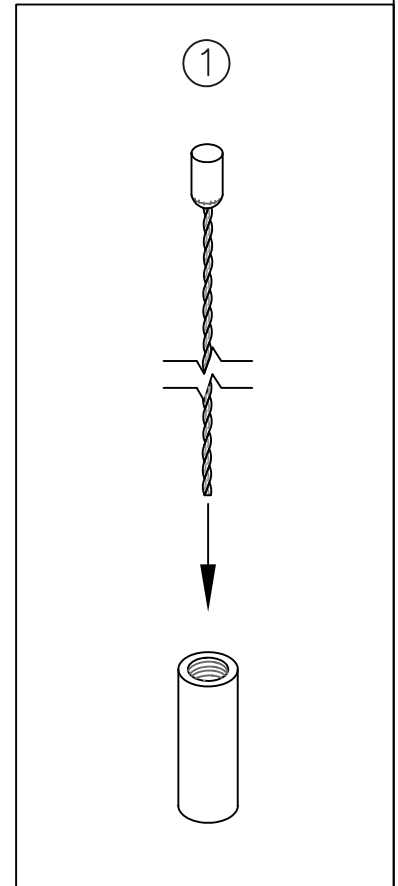


SHEETROCK APPLICATION NONFEED

Pendant Systems
4080-2 Blanche Road
P.O. Box 371
Bensalem, PA 19020
PH: 215-638-8552
FX: 215-638-8554
WWW.PendantSystems.com

NOTE:
SHEETROCK INSTALLATION IS NOT ADVISED FOR
ALL LIGHTS. WE RECOMMEND INSTALLATION BE
PERFORMED BY A LICENSED CONTRACTOR

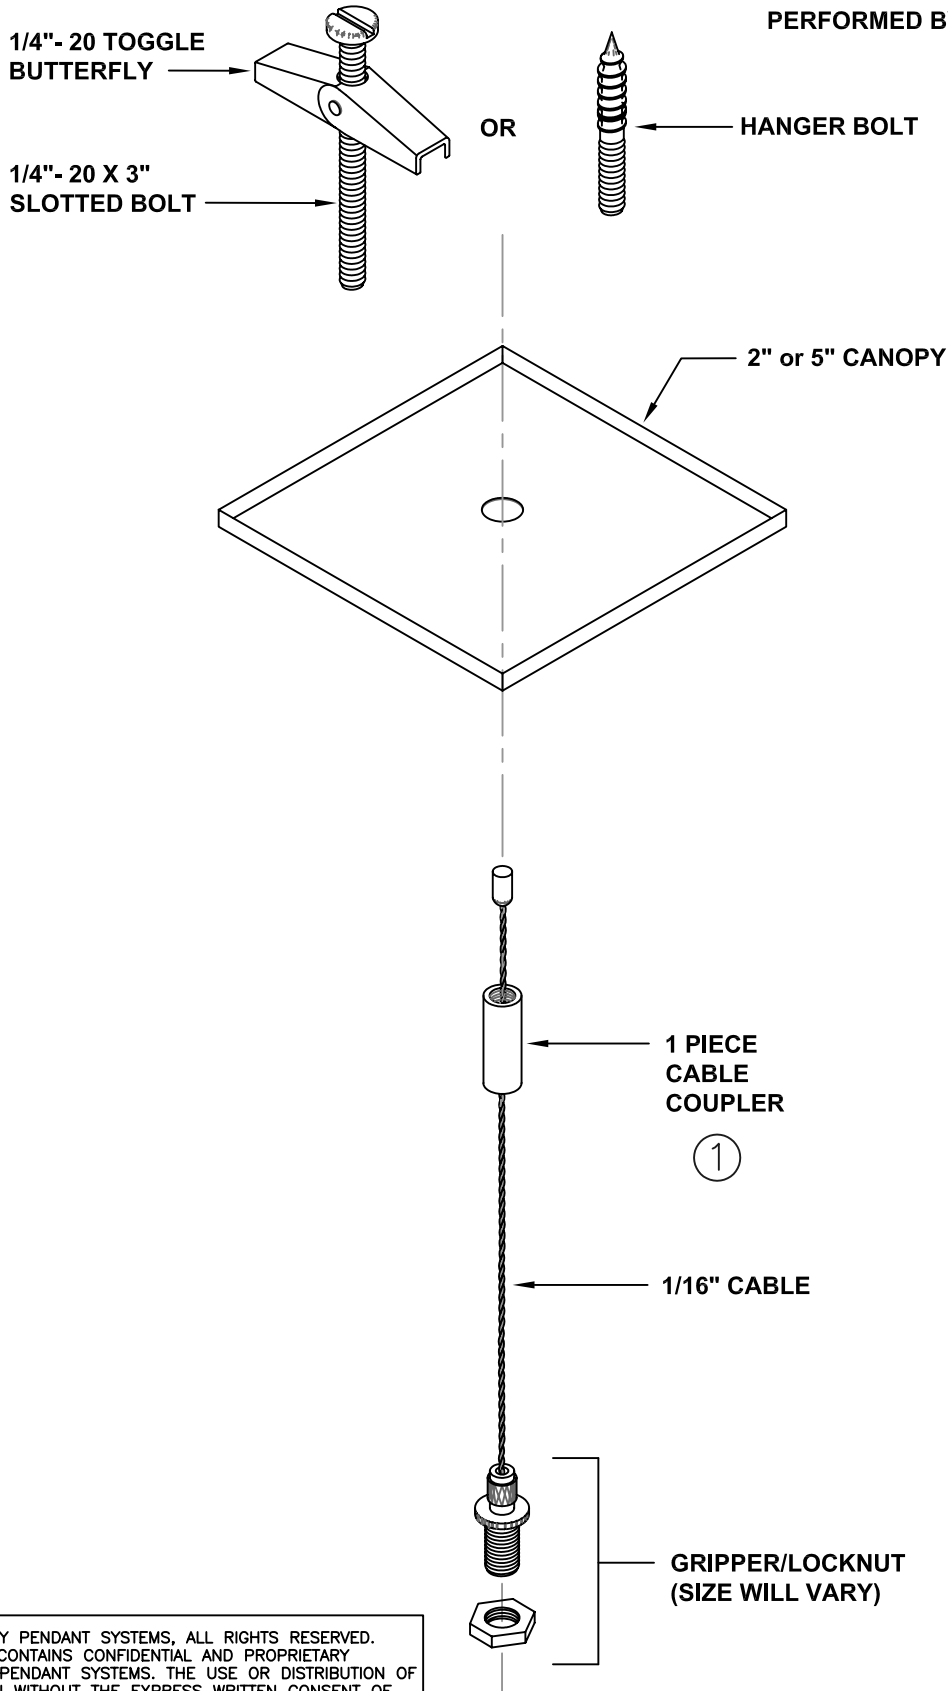

COPYRIGHT (C) BY PENDANT SYSTEMS, ALL RIGHTS RESERVED.
THIS DOCUMENT CONTAINS CONFIDENTIAL AND PROPRIETARY
INFORMATION OF PENDANT SYSTEMS. THE USE OR DISTRIBUTION OF
THIS INFORMATION WITHOUT THE EXPRESS WRITTEN CONSENT OF
PENDANT SYSTEMS IS STRICTLY PROHIBITED.